


Temat: ZS2 OGRÓDZENIE

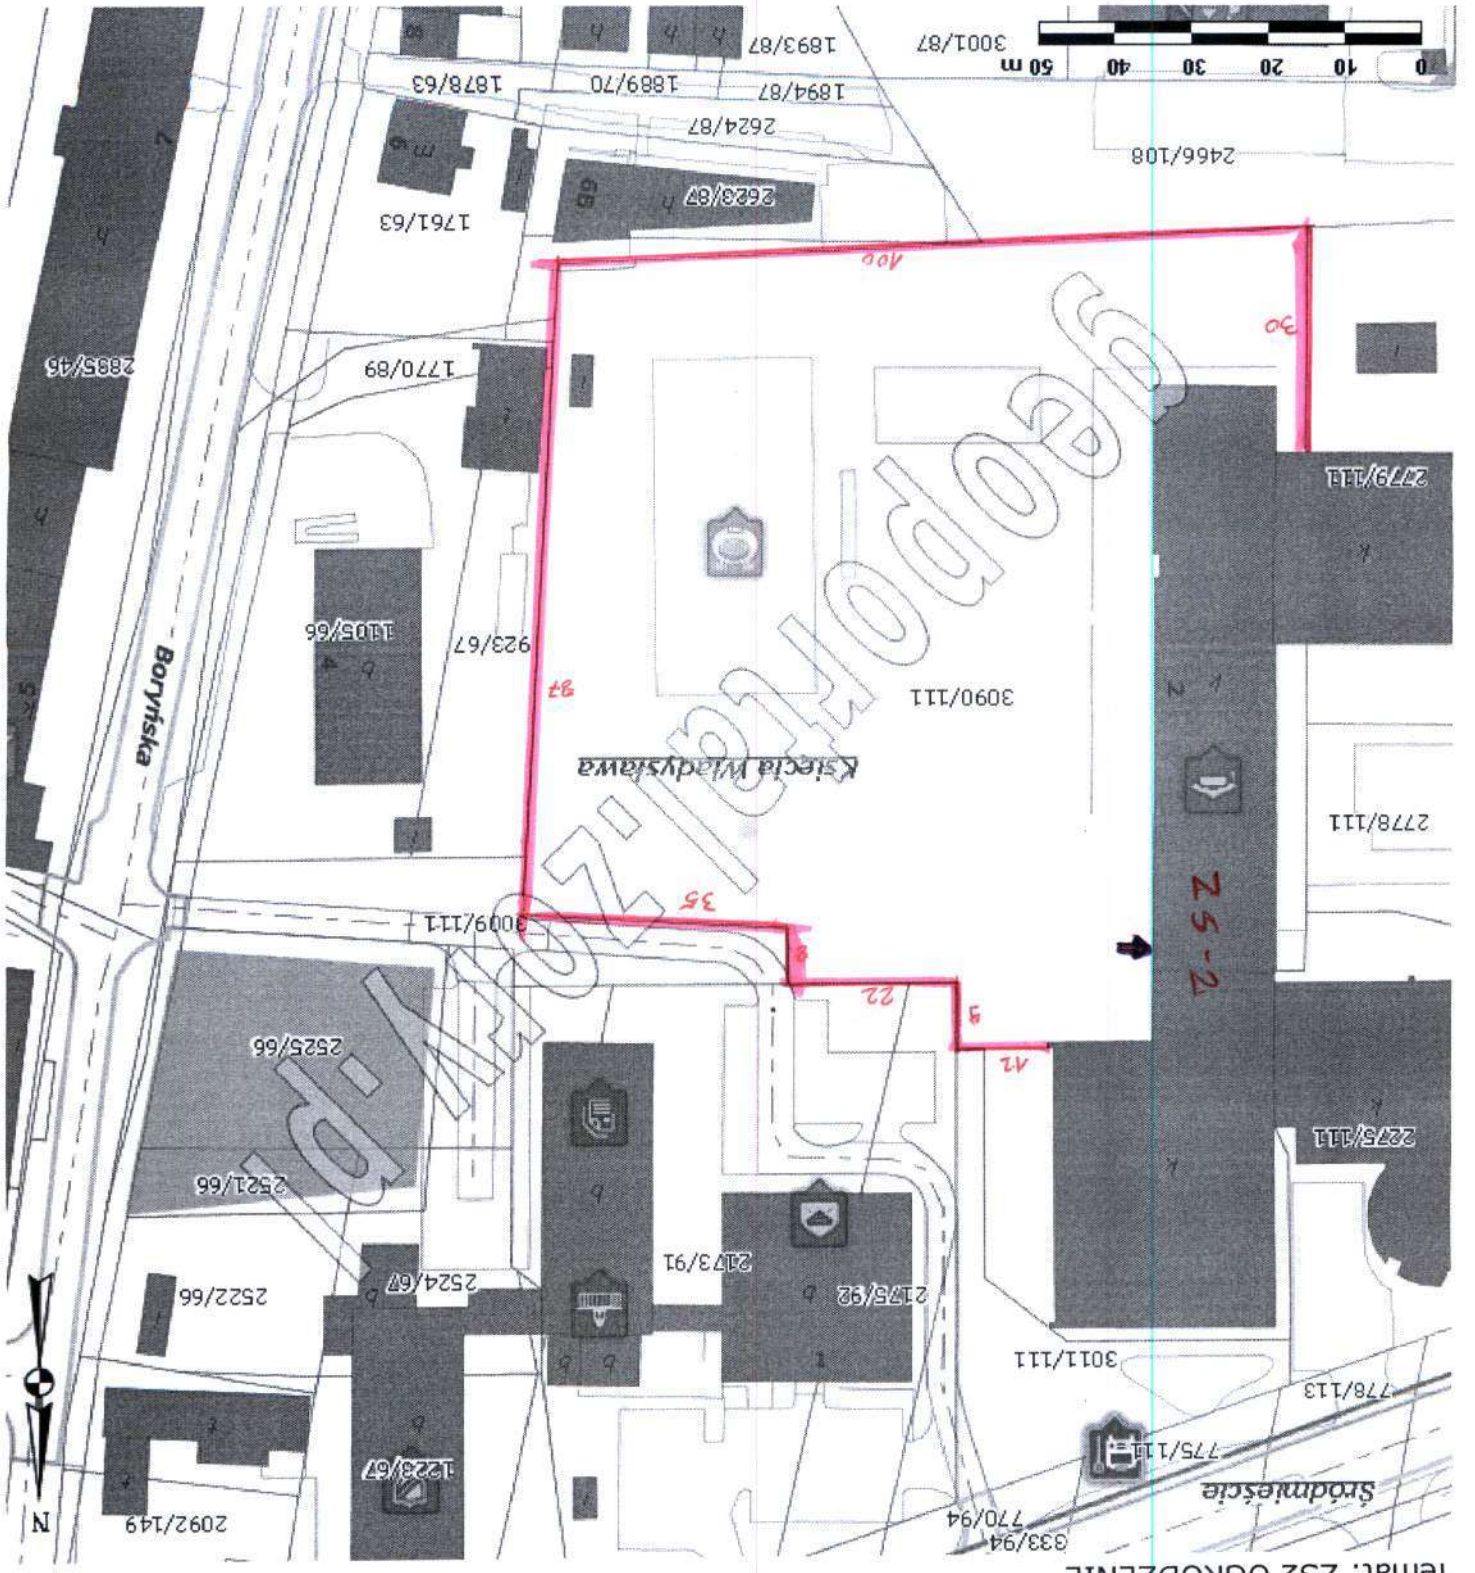

Skala 1:1000

TRASH# 06R0D2E.k1P